

NOTES:
 ALL WINDOW AND DOOR HEADERS TO BE 4X8 FIR BEAM (EXCEPT AS SHOWN).
 CEILING HEIGHT 10'-1 1/8" MAIN LEVEL
 CEILING HEIGHT 9'-1 1/8" UPPER LEVEL (EXCEPT AS SHOWN).
 INSTALL SELF-CLOSING FIRE DOOR BETWEEN GARAGE AND LIVING SPACE.
 INSTALL 5/8" GYPSUM BOARD ON ALL GARAGE WALL SURFACES ADJACENT TO LIVING SPACES.
 SAFETY GLAZING REQ'D FOR ALL GLASS WITHIN 18' OF FLOOR OR GREATER THAN 9 SQ. FT. IN AREA.
 SAFETY GLAZING REQ'D FOR ALL GLASS WITHIN 24" ARC OF DOORS.
 CONTRACTOR TO VERIFY WINDOW HEIGHTS WITH FRAMER BEFORE CONSTRUCTION.
 ALL ANGLES 45 UNO.
 BRICK LEDGE TYP.

NO.	REVISIONS	DATE


TODD CAMPBELL CUSTOM HOMES

941-8607

FLOOR PLAN
 SCALE: 1/4" = 1'-0"
 3837 SQ. FT. MAIN LEVEL
 2426 SQ. FT. UPPER LEVEL
 6253 SQ. FT. TOTAL

2392 SQ. FT. GARAGE

DRAWN	
DATE	12/12/2014
CHECKED	
JOB NO.	TC0814E
SHEET	3 OF 13

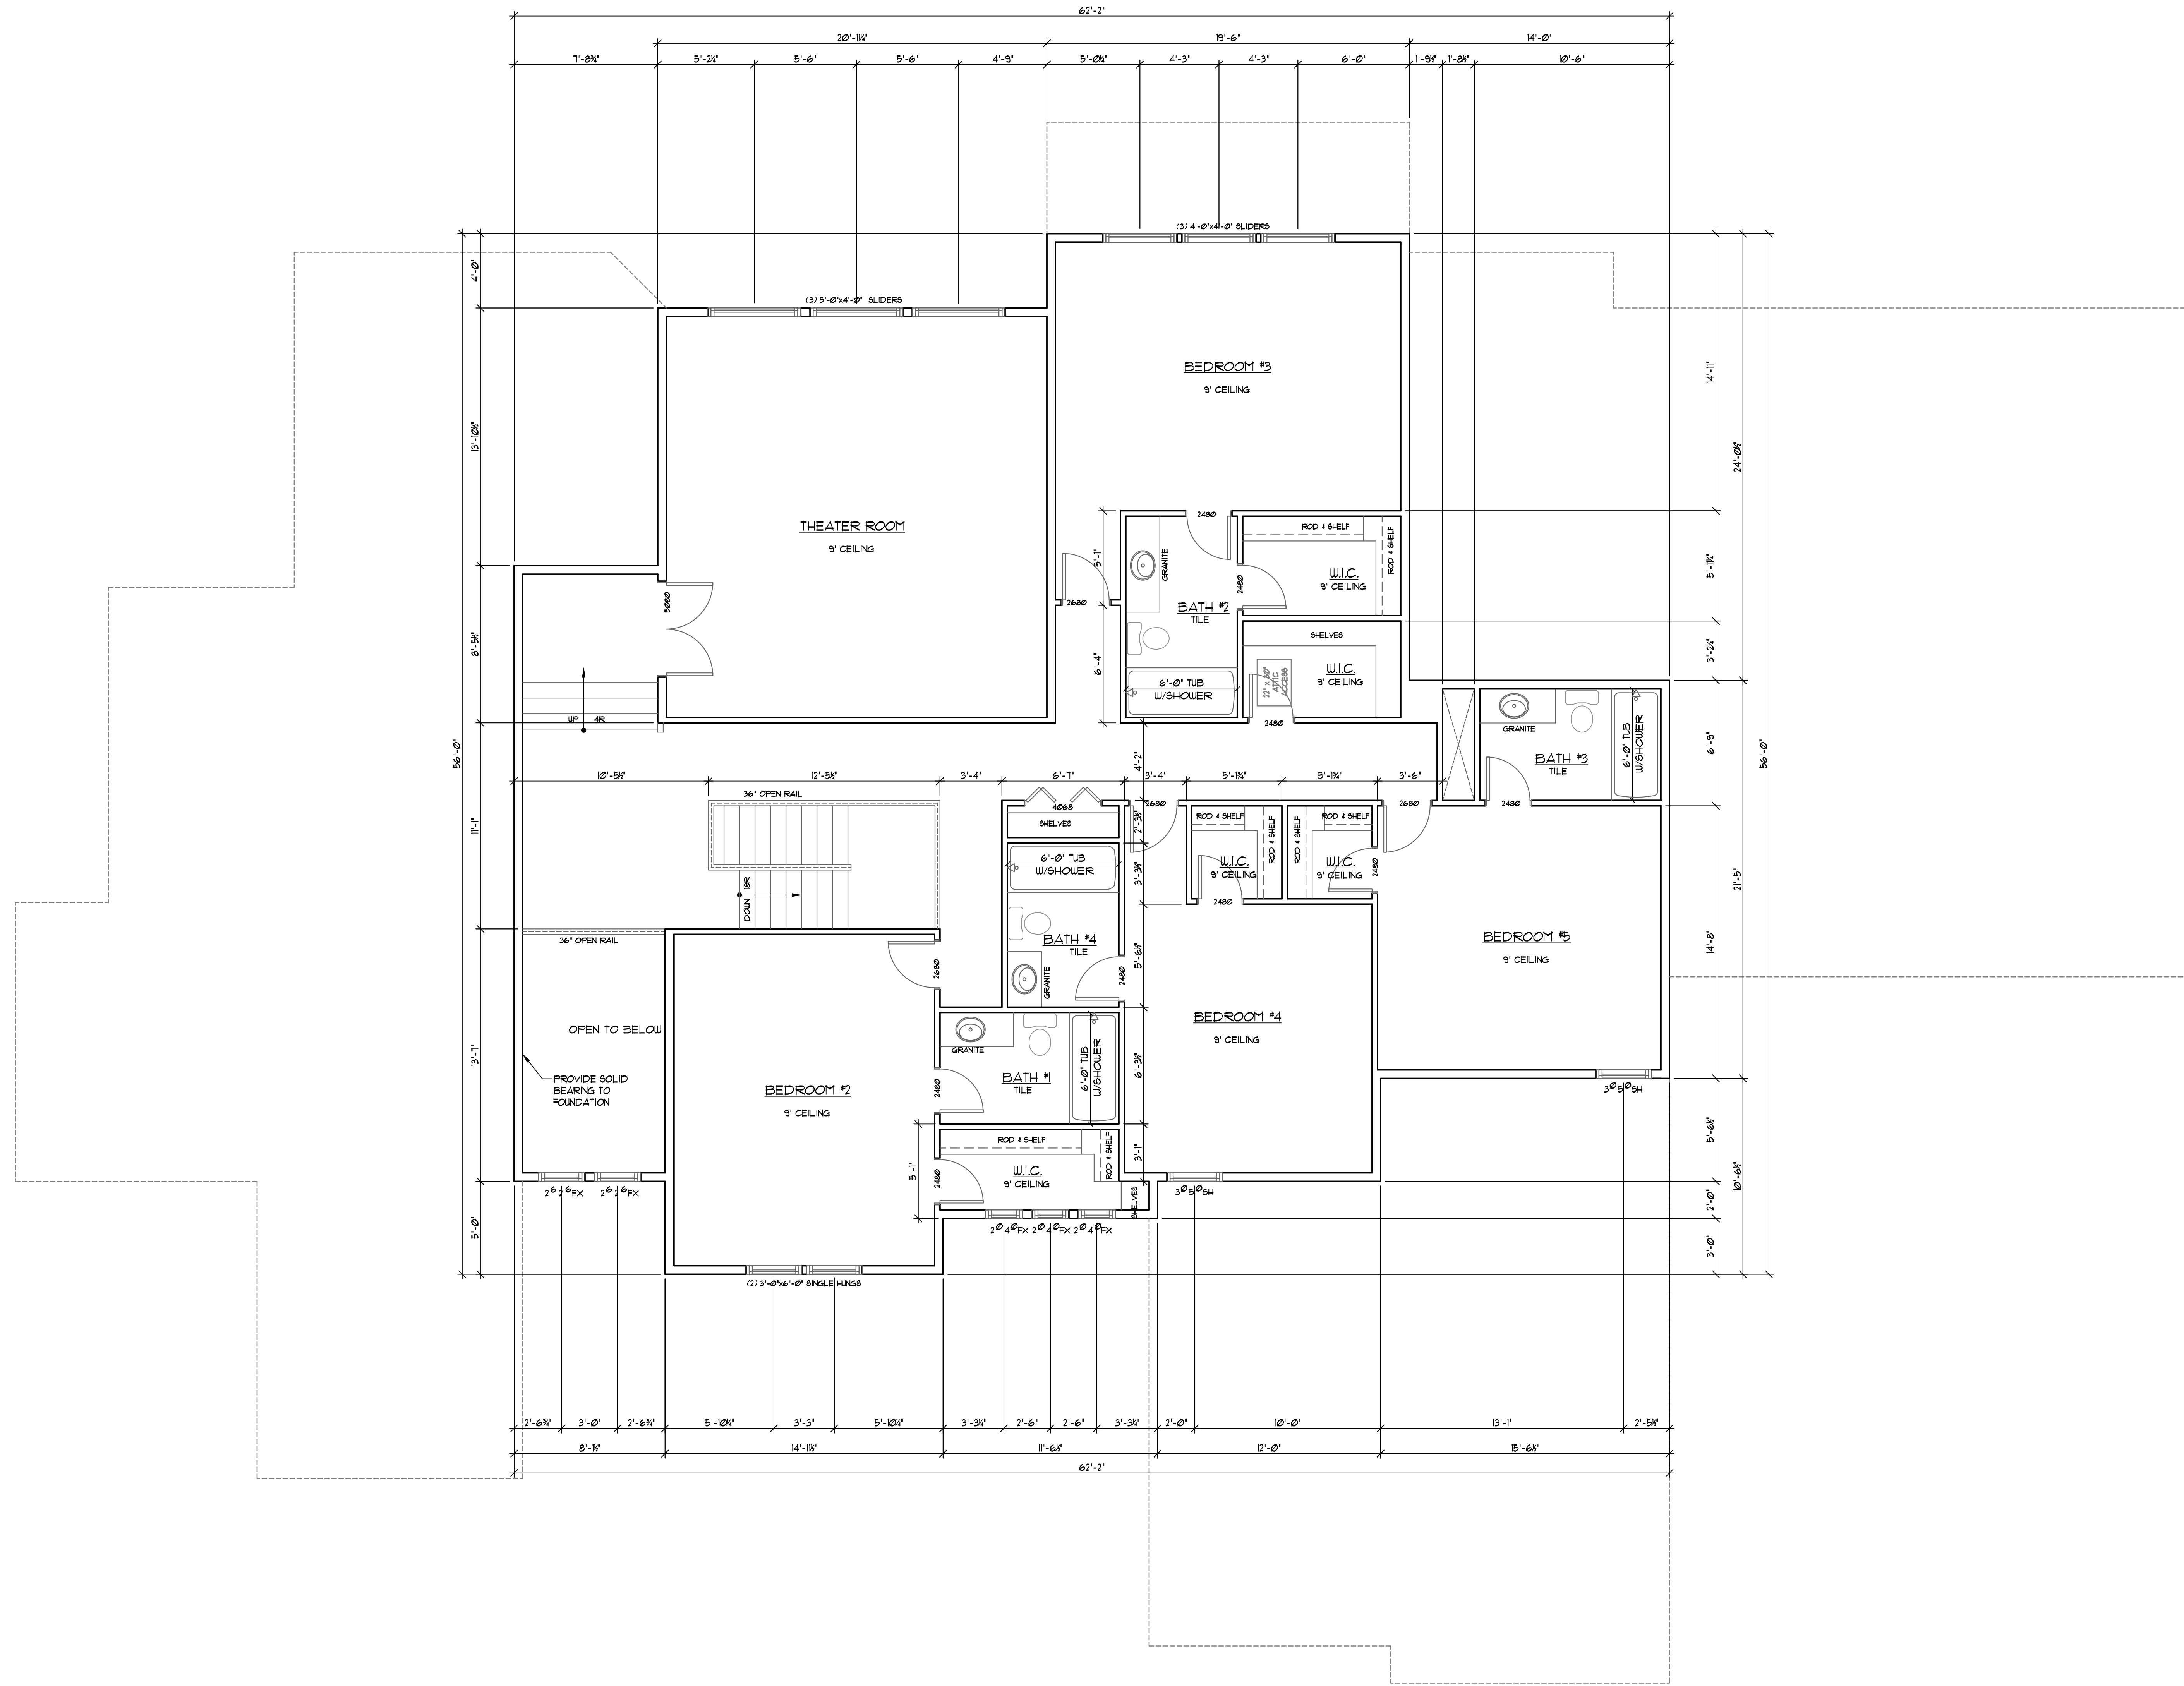

FLOOR PLAN
SCALE: 1/4" = 1'-0"

NO.	REVISIONS	DATE

TODD CAMPBELL CUSTOM HOMES

941-8607

DRAWN	
DATE	12/12/2014
CHECKED	
JOB NO.	TC0814E
SHEET	4 OF 13