




John D. Martin P.E.

LOT-1 / BLOCK-20
 CARTWRIGHT RANCH
 TOTAL LIVING AREA - 2580 SQ. FT.

Todd Campbell
 CUSTOM HOMES
 ToddCampbellConstruction.com | 203.941.8607

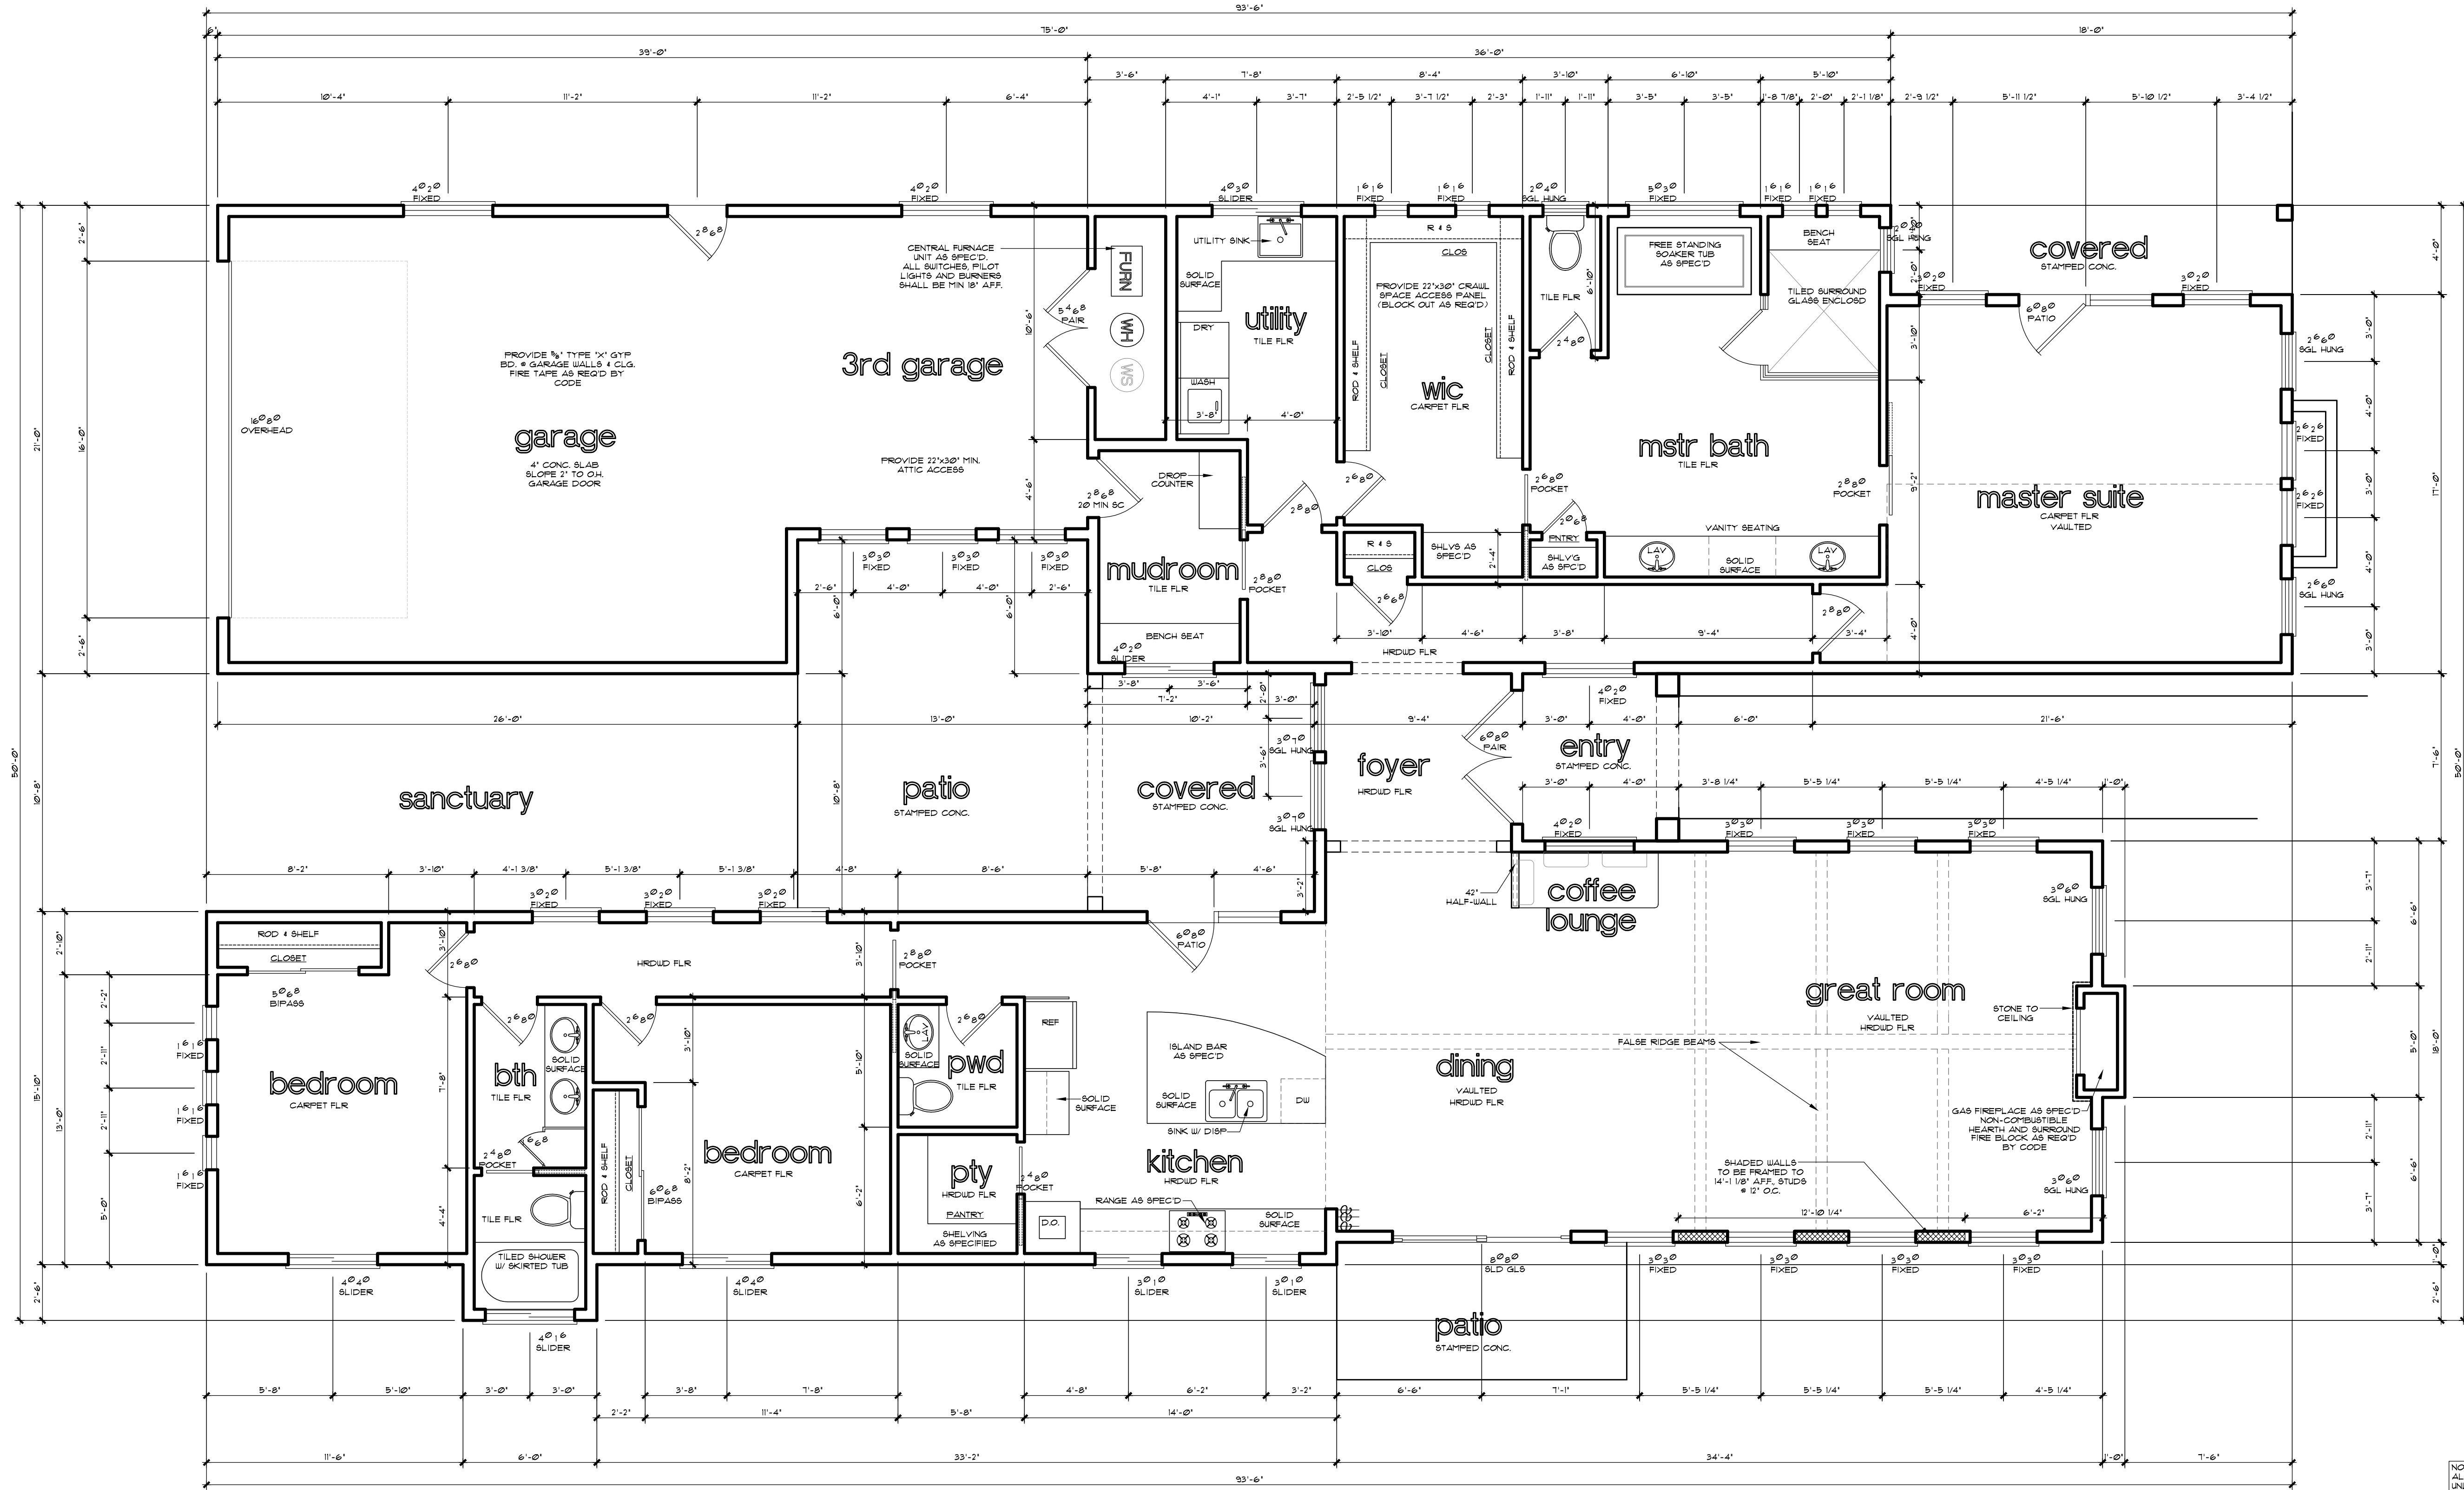

NOTE:
 ALL COUNTERTOPS TO BE SOLID SURFACE

NOTE:
 ALL ANGLES ARE MEASURED IN 45° INCREMENTS UNLESS DIMENSIONED OTHERWISE

NOTE:
 TYPICAL TOP/FINISH ± MAIN LEVEL TO BE 0'11" UP ABOVE FINISHED FLOOR (AFF.)

MAIN LEVEL FLOOR PLAN
 SCALE: 1/4" = 1'-0"

TOTAL LIVING 2580 SQ. FT.
 GARAGE AREA 741 SQ. FT.

PROJECT INFO:	
ADDRESS:	
MODEL:	2019 PARADE
DATE:	11-1-2018
MAIN LEVEL:	2580 SQ. FT.
UPPER LEVEL:	
TOTAL:	2580 SQ. FT.
GARAGE:	741 SQ. FT.
COVERED AREA:	750 SQ. FT.

2