

MAIN FLOOR PLAN

SCALE: 1/4" = 1'-0"

NOTES:

- ALL WINDOW AND DOOR HEADERS TO BE 4X8 FIR BEAM (EXCEPT AS SHOWN).
- CEILING HEIGHT 9'-1 1/8" MAIN LEVEL
CEILING HEIGHT 9'-1 1/8" UPPER LEVEL (EXCEPT AS SHOWN).
- INSTALL SELF-CLOSING FIRE DOOR BETWEEN GARAGE AND LIVING SPACE.
- INSTALL 5/8" GYPSUM BOARD ON ALL GARAGE WALL SURFACES ADJACENT TO LIVING SPACES.
- SAFETY GLAZING REQ'D FOR ALL GLASS WITHIN 18" OF FLOOR OR GREATER THAN 9 SQ. FT. IN AREA.
- SAFETY GLAZING REQ'D FOR ALL GLASS WITHIN 24" ARC OF DOORS.
- CONTRACTOR TO VERIFY WINDOW HEIGHTS WITH FRAMER BEFORE CONSTRUCTION.

GENERAL CONDITIONS:


DRAWINGS & SPECIFICATIONS:
THE CONTRACTOR SHALL VERIFY ALL DIMENSIONS, SPECIFICATIONS, AND ELEVATIONS. THE CONTRACTOR SHALL REPORT ALL ERRORS AND/OR OMISSIONS TO DESIGNER PRIOR TO CONSTRUCTION. THE PURCHASER AND/OR BUILDER OF THE PLAN RELEASES DESIGNER ITS OWNER AND EMPLOYEES FROM CLAIMS OR LITIGATION OR SUITS THAT MAY ARISE DURING THE DESIGN AND CONSTRUCTION OF THIS STRUCTURE OR ANYTIME THEREAFTER.

LOT 22 BLOCK 1
CREIGHTON WOODS

TODD CAMPBELL
CUSTOM HOMES
TODDCAMPBELLCONSTRUCTION.COM 208-941-8607

PROJECT INFO:	LOT 22, BLOCK 1, CREIGHTON WOODS
LOCATION:	
MODEL:	PORTER
DATE:	10/2/2020
MAIN FLOOR:	2460 SF.
UPPER FLOOR:	976 SF.
TOTAL SF:	3436 SF.
GARAGE:	1470 SF.
COVERED AREAS:	910 SF.
UNFINISHED AREA:	

A3
A9

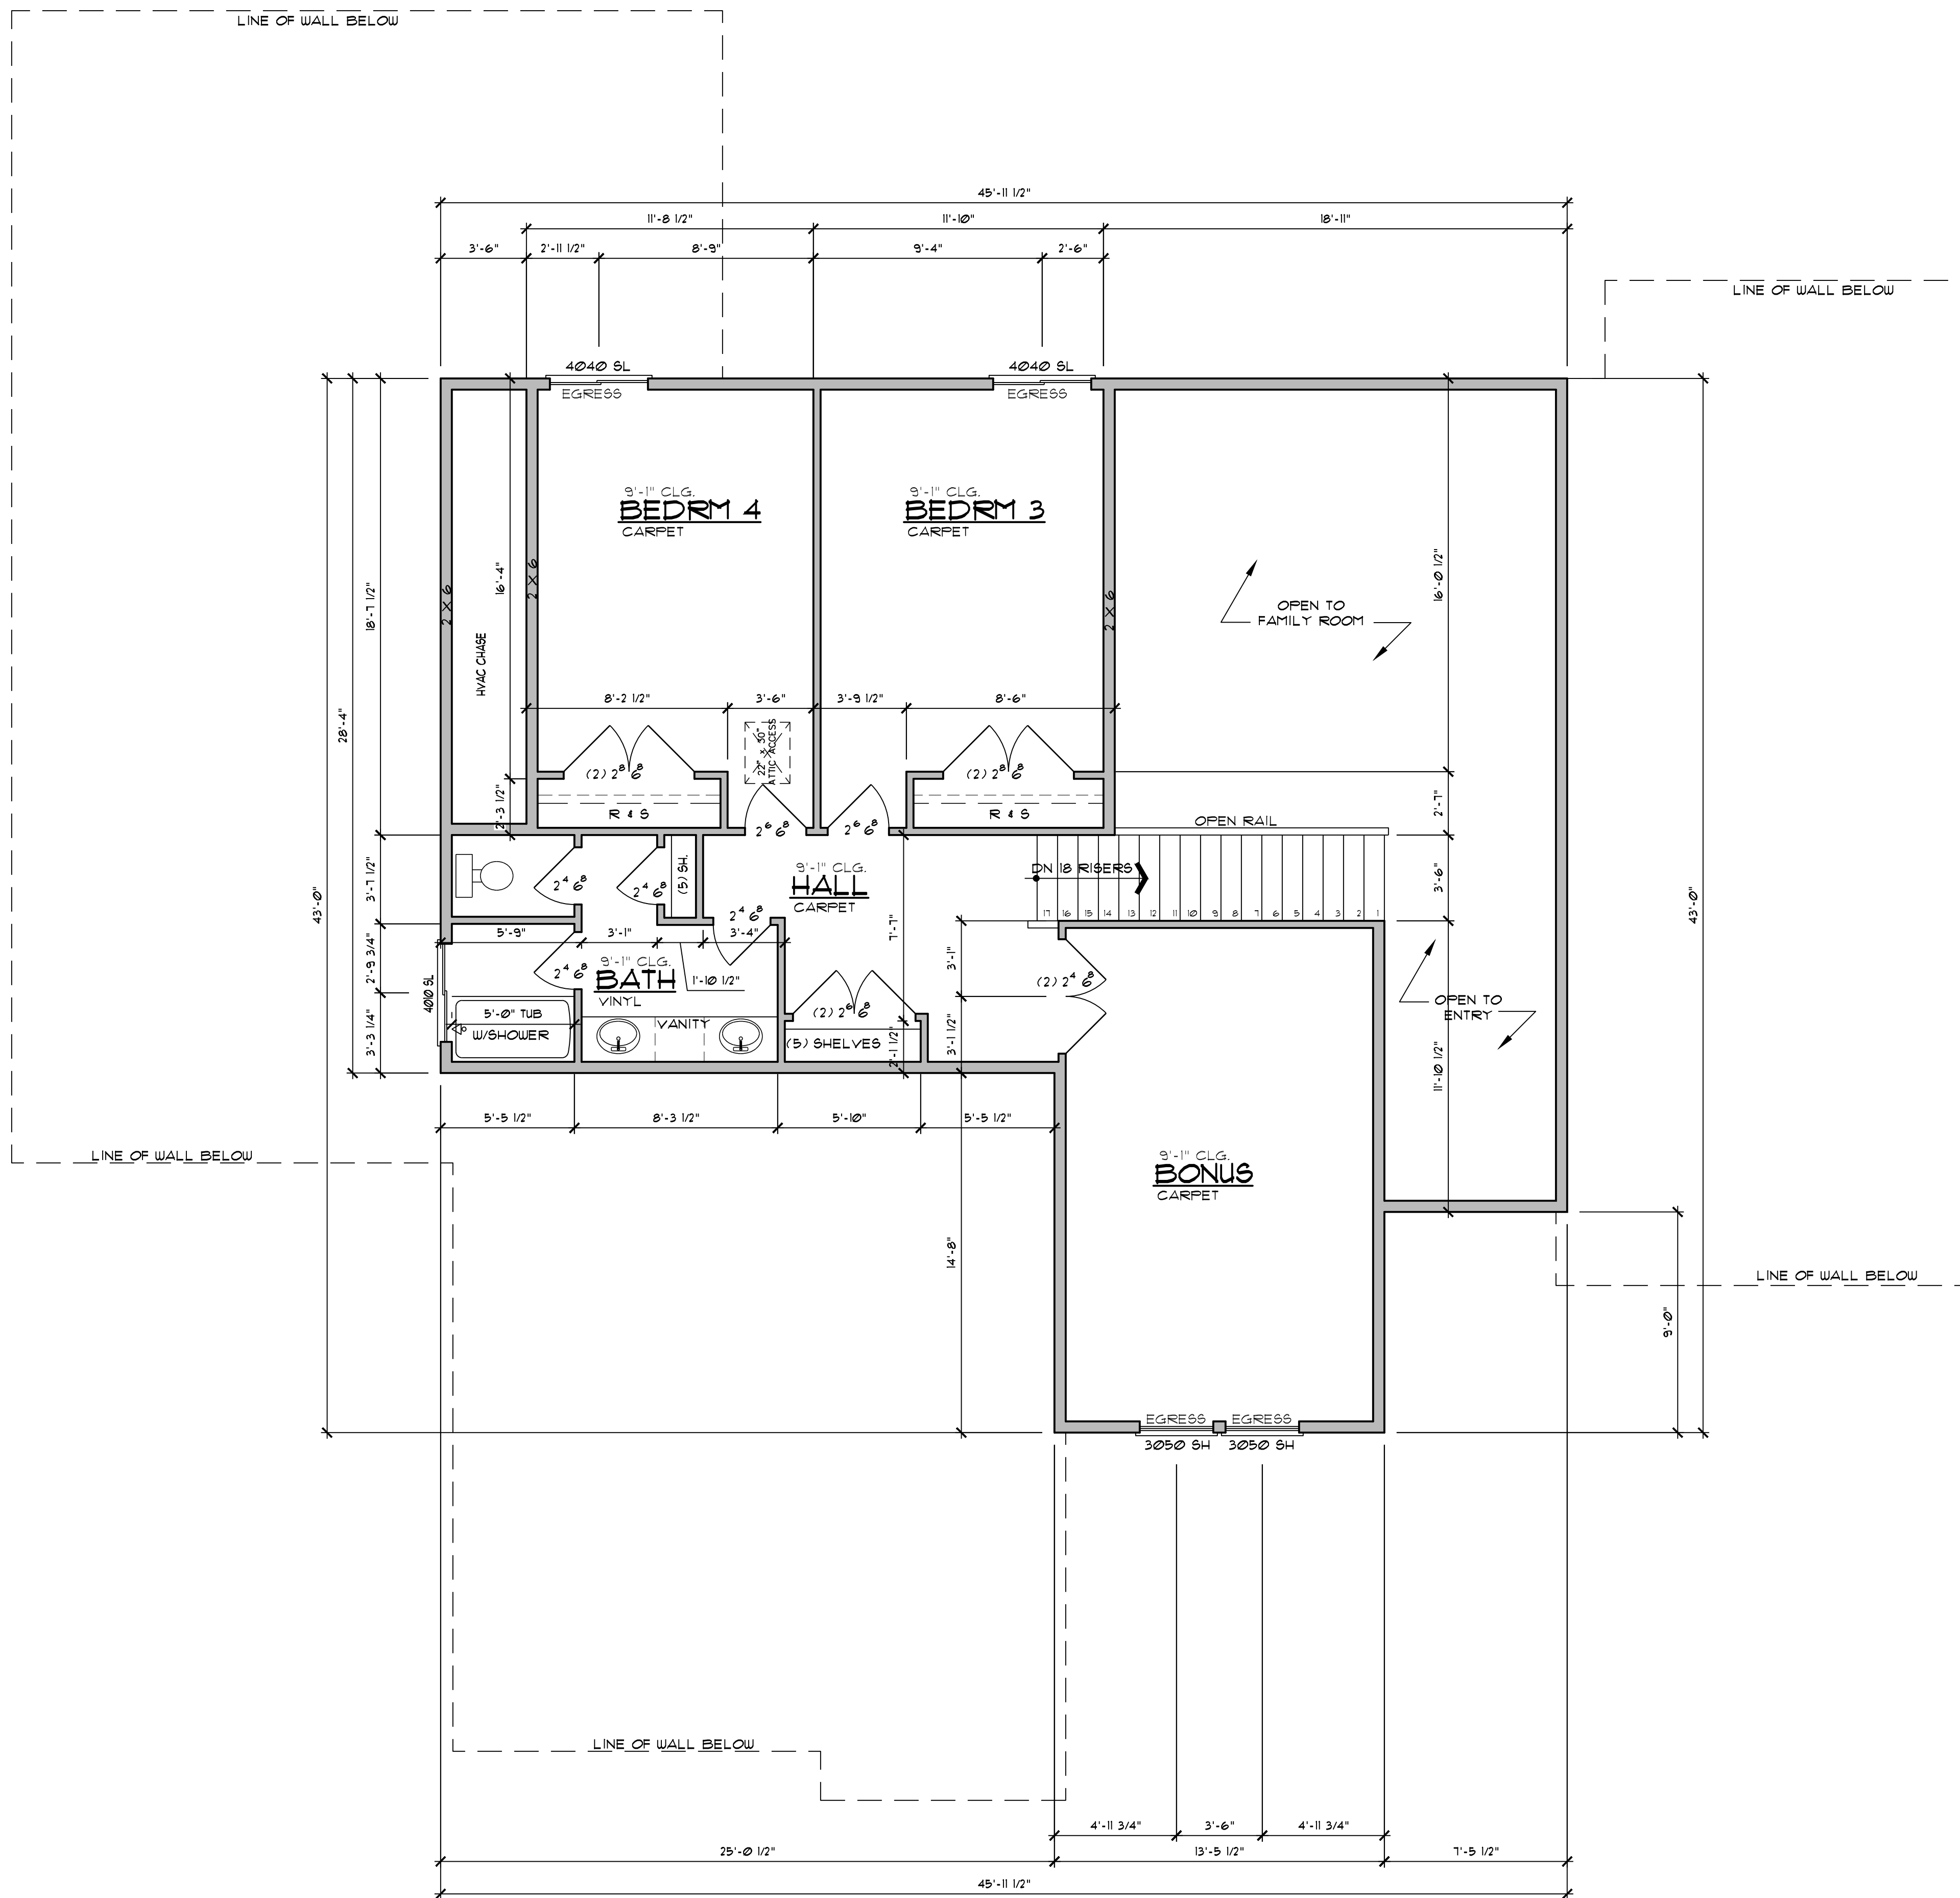

UPPER FLOOR PLAN

SCALE: 1/4" = 1'-0"

NOTES:

ALL WINDOW AND DOOR HEADERS TO BE 4X8 FIR BEAM (EXCEPT AS SHOWN).

CEILING HEIGHT 9'-1 1/8" MAIN LEVEL
CEILING HEIGHT 9'-1 1/8" UPPER LEVEL (EXCEPT AS SHOWN).

SAFETY GLAZING REQ'D FOR ALL GLASS WITHIN 18" OF FLOOR OR GREATER THAN 9 SQ. FT. IN AREA.

SAFETY GLAZING REQ'D FOR ALL GLASS WITHIN 24" ARC OF DOORS.

CONTRACTOR TO VERIFY WINDOW HEIGHTS WITH FRAMER BEFORE CONSTRUCTION.

GENERAL CONDITIONS:

DRAWINGS & SPECIFICATIONS:

THE CONTRACTOR SHALL VERIFY ALL DIMENSIONS, SPECIFICATIONS, AND ELEVATIONS. THE CONTRACTOR SHALL REPORT ALL ERRORS AND/OR OMISSIONS TO DESIGNER PRIOR TO CONSTRUCTION. THE PURCHASER AND/OR BUILDER OF THE PLAN RELEASES DESIGNER ITS OWNER AND EMPLOYEES FROM CLAIMS OR LITIGATION OR SUITS THAT MAY ARISE DURING THE DESIGN AND CONSTRUCTION OF THIS STRUCTURE OR ANYTIME THEREAFTER.

LOT 22 BLOCK 1
CREIGHTON WOODS

TODD CAMPBELL
CUSTOM HOMES
TODDCAMPBELLCONSTRUCTION.COM 208-941-8607

PROJECT INFO:
LOT 22, BLOCK 1,
CREIGHTON WOODS
LOCATION:

MODEL: PORTER

DATE: 10/20/20

MAIN FLOOR: 2460 SF.

UPPER FLOOR: 976 SF.

TOTAL SF: 3436 SF.

GARAGE 1410 SF.

COVERED AREAS: 910 SF.

UNFINISHED AREA:

A5
A9