



SHADED AREAS INDICATE A 12'-1 1/8" CEILING HEIGHT
 ADD HEELS TO THESE TRUSSES AS REQ'D PER TRUSS MFG
 WHERE THEY BEAR @ 10'-1 1/8"
 OTHERWISE, TRUSSES TO RISE AND BEAR @ 12'-1 1/8"
 INTERIOR & EXTERIOR WALLS (SEE FRAMING LEGEND)

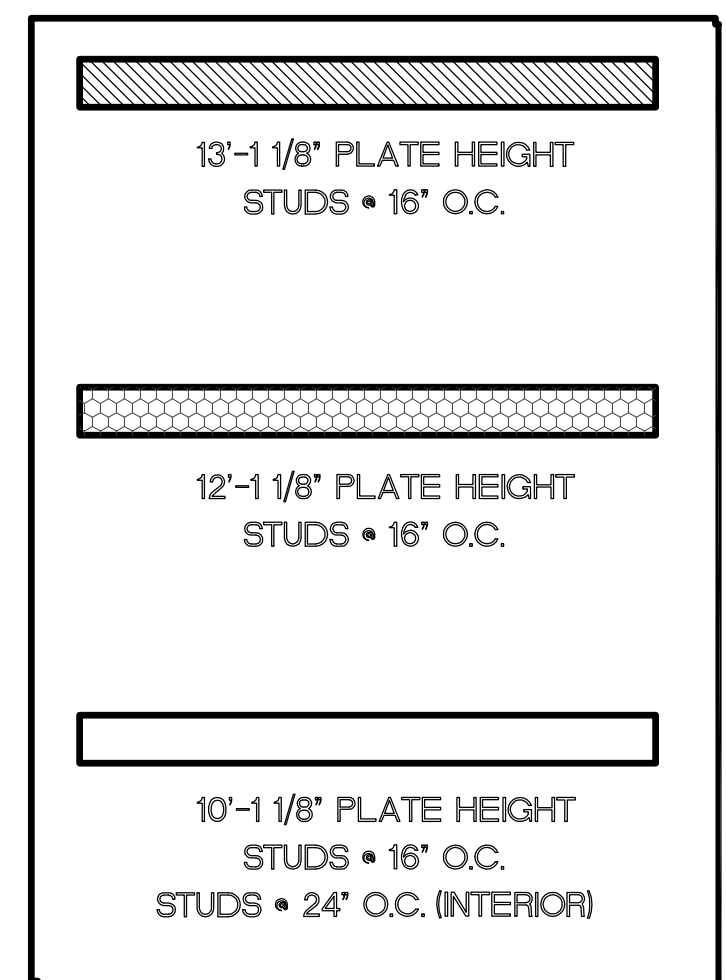

WALL FRAMING LEGEND

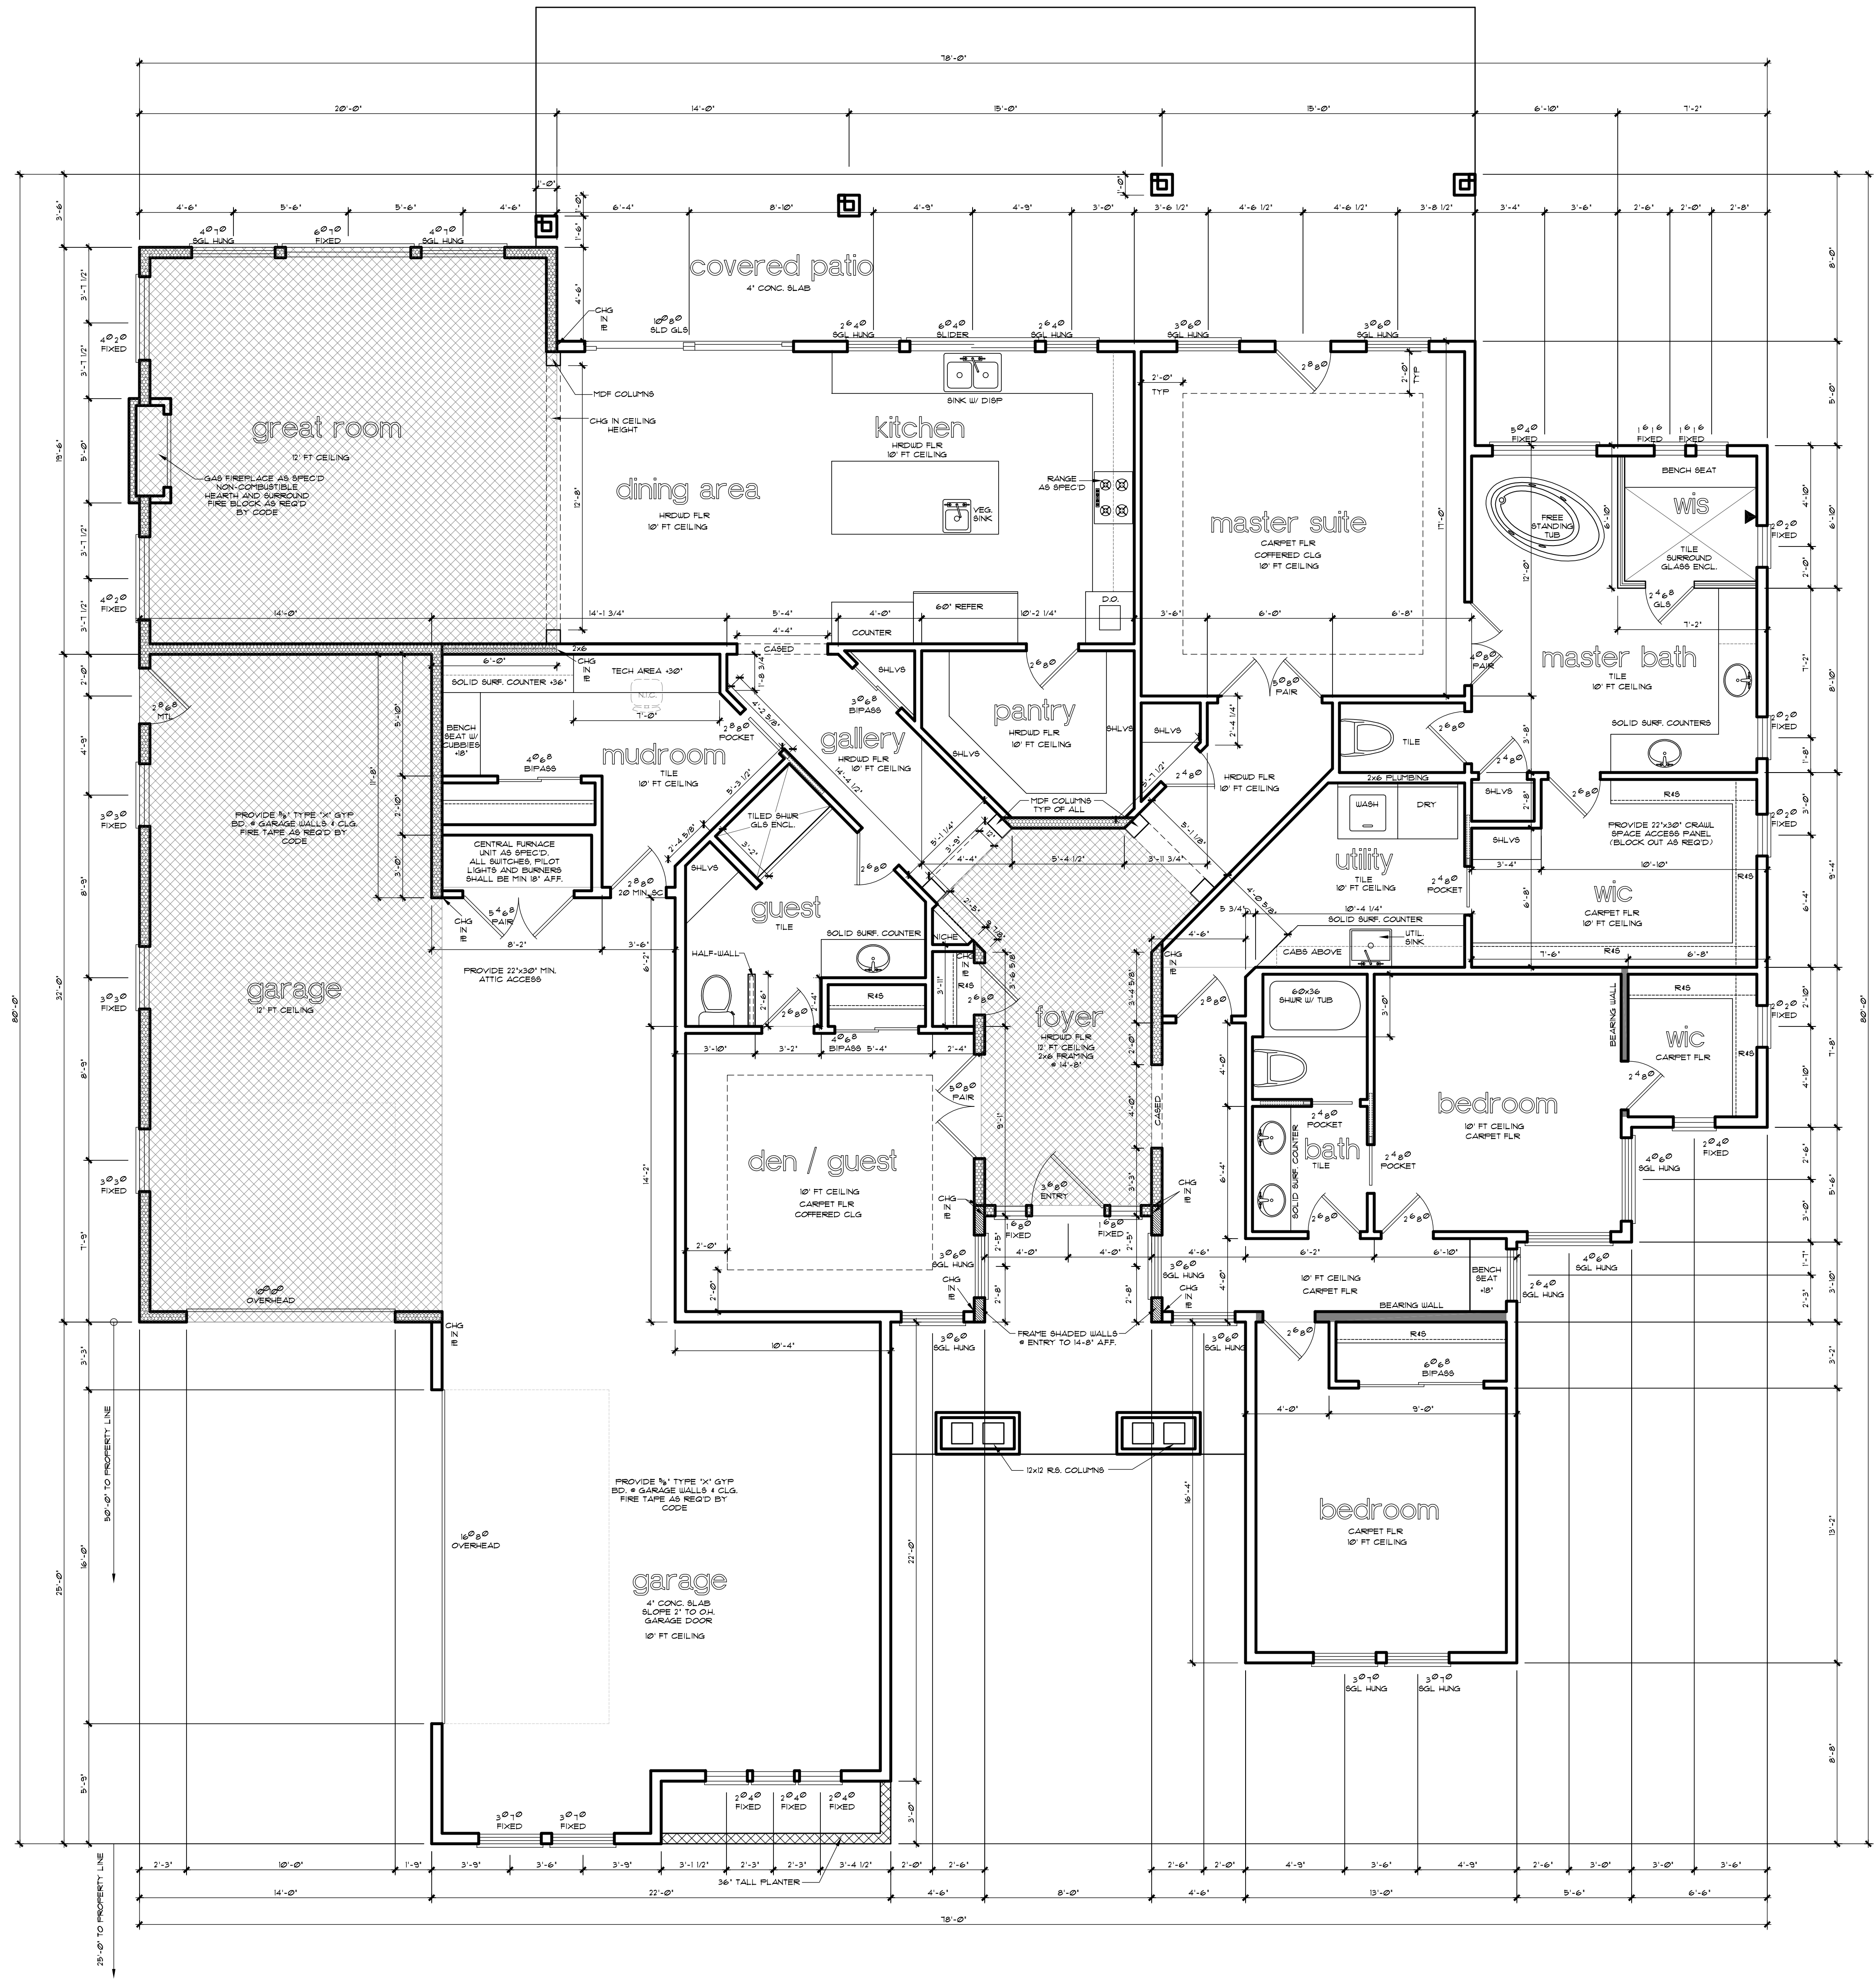

PLAN NOTES:
 ALL WINDOWS TO BE FIBREGLASS
 SEE STAMPED CONCRETE AREAS ON SITE PLAN
 GARAGE DOORS TO BE WAYNE DALTON 9100 CARRIAGE HOUSE STEEL SERIES
 ROOF SHINGLES TO BE 40 YR DIMENSIONAL 'HIGH PROFILE RIDGE'

MAIN LEVEL FLOOR PLAN

SCALE: 1/4" = 1'-0"

MAIN LEVEL 3093 SQ. FT.

GARAGE AREA 1200 SQ. FT.

NOTE: ALL ANGLES ARE MEASURED IN 45° INCREMENTS UNLESS DIMENSIONED OTHERWISE
 NOTE: TYPICAL TOP-PLATE @ MAIN LEVEL TO BE 10'-1 1/8" ABOVE FINISHED FLOOR LEVEL

LOT-3 / BLOCK-5
 WILLIAMSON RANCH
 3093 SQ. FT.



PROJECT NO.	
ADDRESS	
MODEL	WILLIAMSON RANCH
DATE	4-3-2018
MAIN LEVEL	3093 SQ. FT.
UPPER LEVEL	
TOTAL	3093 SQ. FT.
GARAGE	1200 SQ. FT.
COVERED AREA	470 SQ. FT.