

MAIN LEVEL FLOOR PLAN
 SCALE: 1/4" = 1'-0"


MAIN LEVEL	3680 SQ. FT.
SECOND LEVEL	2540 SQ. FT.
TOTAL	6220 SQ. FT.
GARAGE	1000 SQ. FT.
COVERED AREA	950 SQ. FT.

NOTE:
 TYPICAL TOP-PLATE @ MAIN LEVEL
 TO BE 12'-1 1/8" ABOVE FINISHED
 FLOOR (AFF.)

CUSTOM RESIDENCE
 LOT-14 / BLOCK - 3 - WILLIAMSON RIVER RANCH
 6220 SQ. FT.



PROJECT NO.	
ADDRESS	
MODEL	JEFFREY RESIDENCE
DATE	3-4-2020
MAIN LEVEL	3680 SQ. FT.
UPPER LEVEL	2540 SQ. FT.
TOTAL	6220 SQ. FT.
GARAGE	1000 SQ. FT.
COVERED AREA	950 SQ. FT.

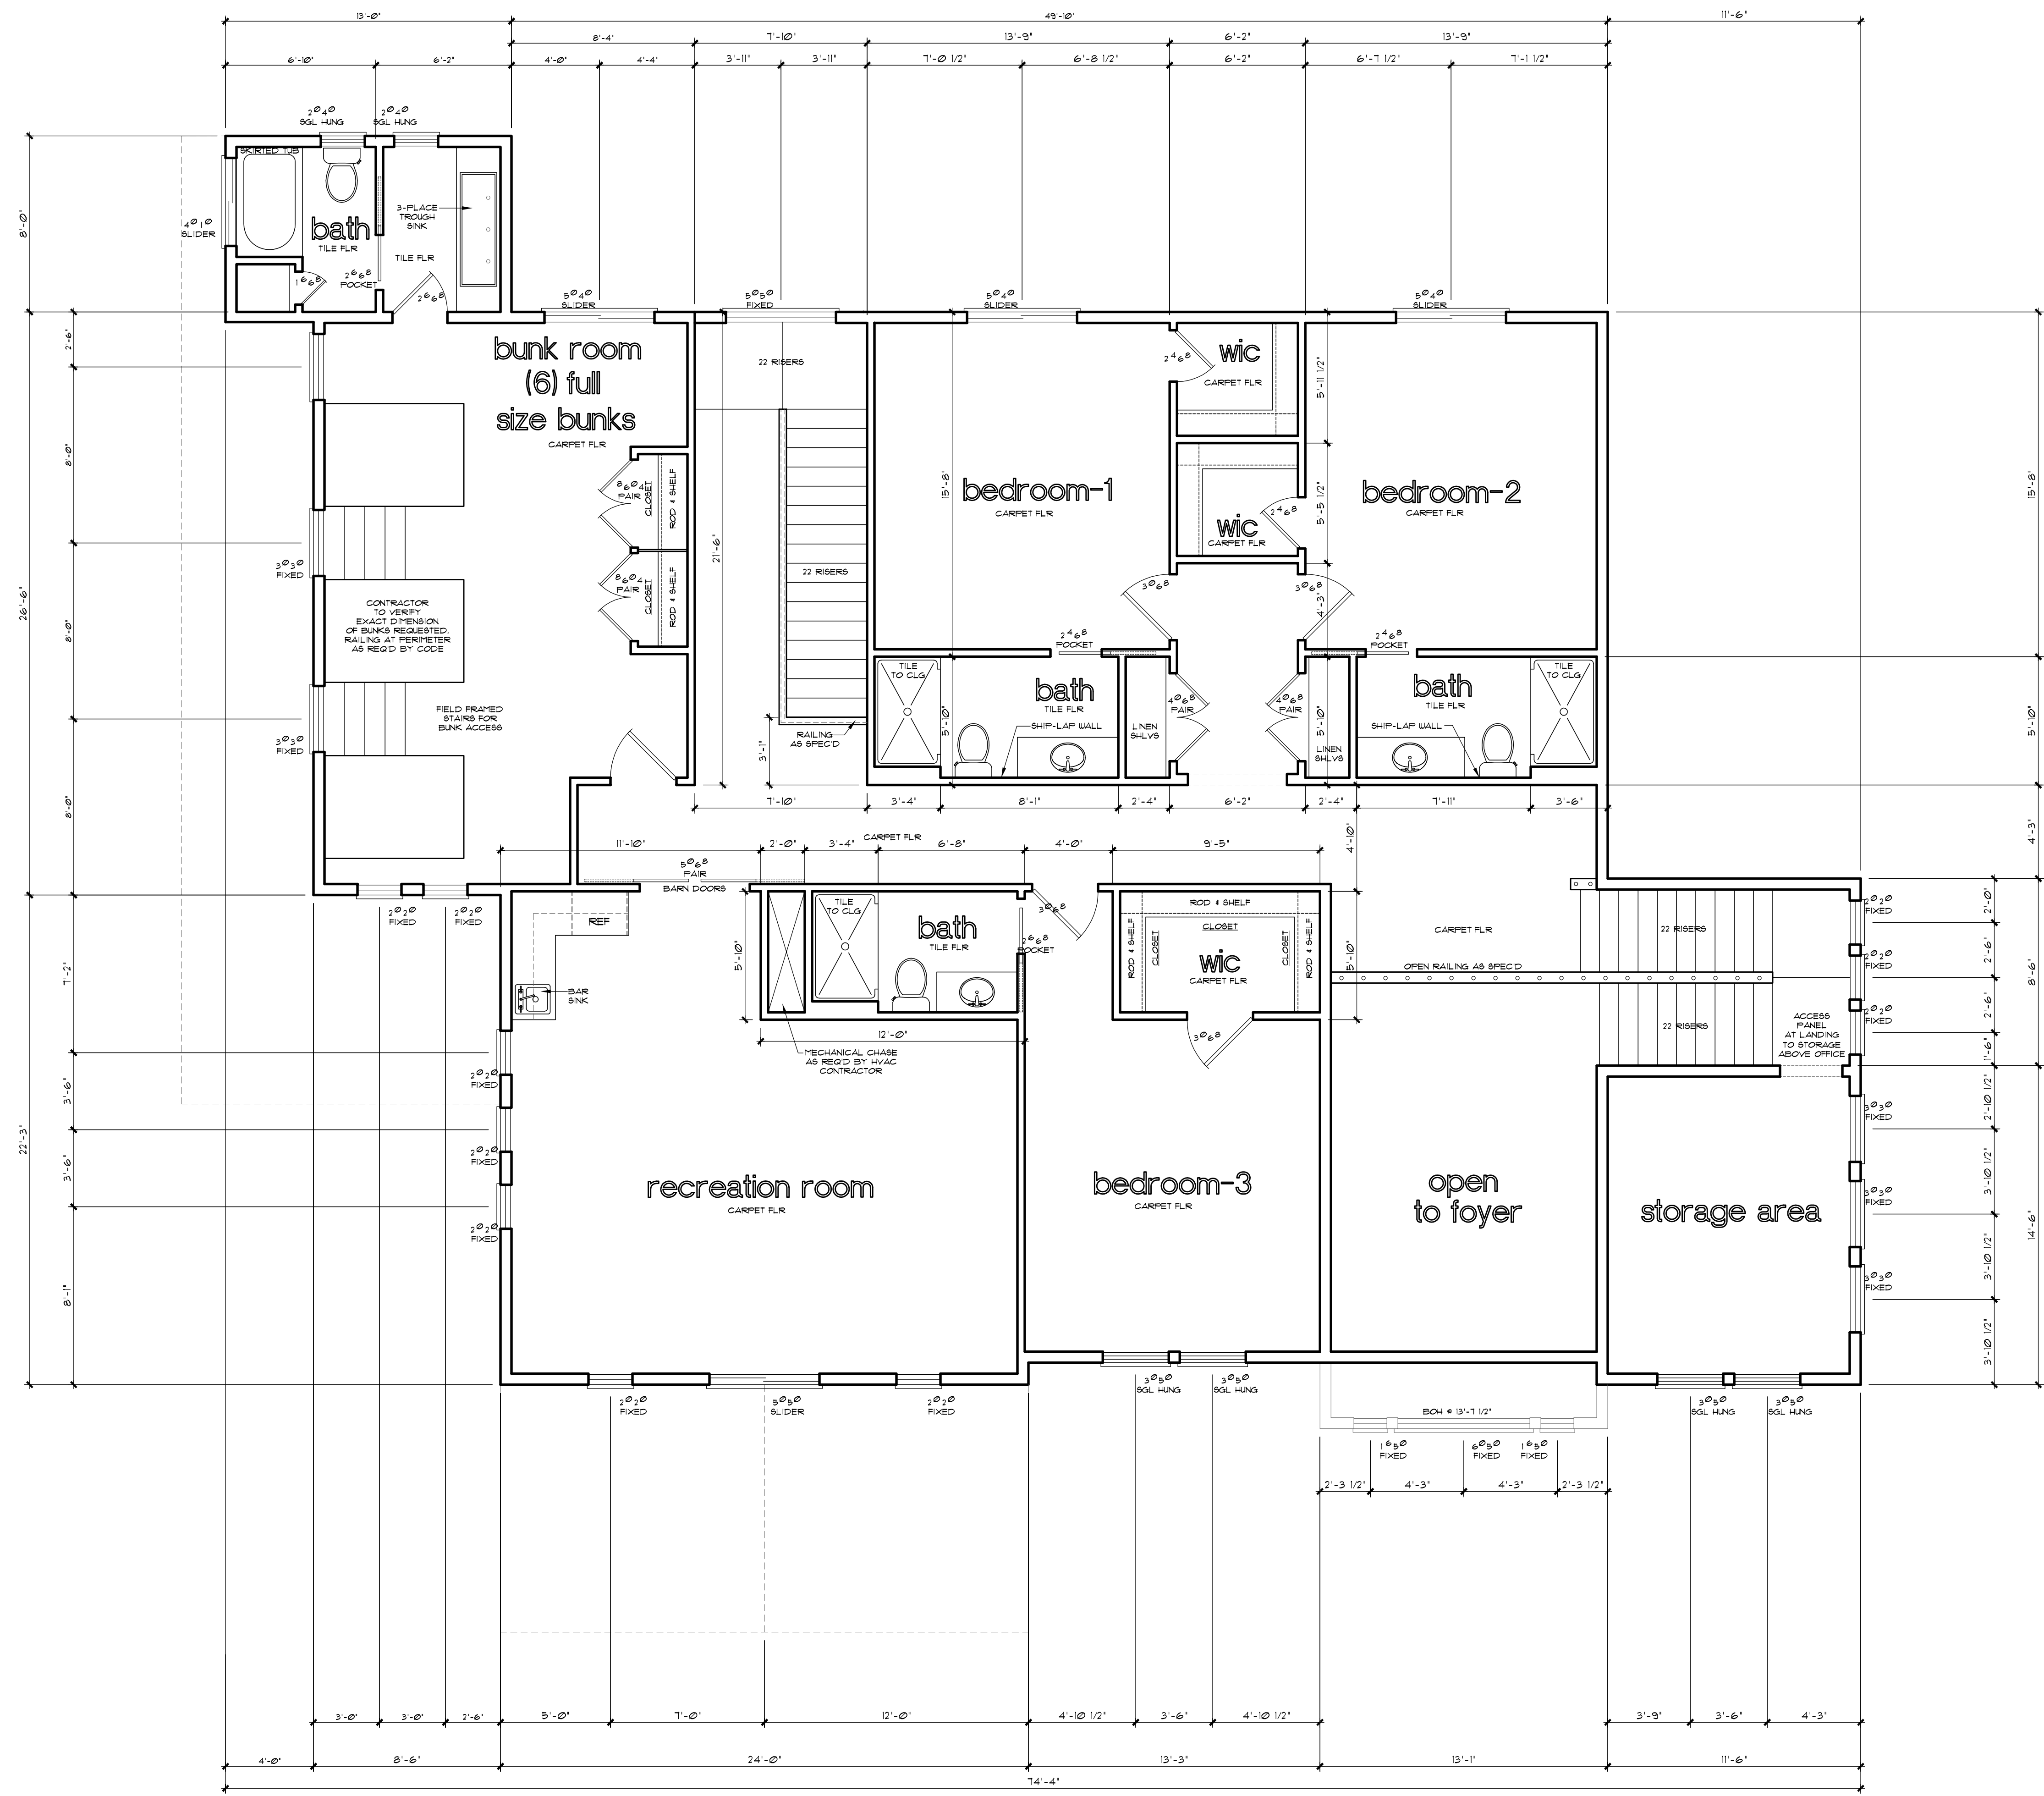

CUSTOM RESIDENCE
 LOT-14 / BLOCK - 3 - WILLIAMSON RIVER RANCH
 6220 SQ. FT.



PROJECT INFO	
ADDRESS	
MODEL	JEFFREY RESIDENCE
DATE	3-4-2020
MAIN LEVEL	3680 SQ. FT.
UPPER LEVEL	2540 SQ. FT.
TOTAL	6220 SQ. FT.
GARAGE	1000 SQ. FT.
COVERED AREA	950 SQ. FT.

UPPER LEVEL FLOOR PLAN
 SCALE: 1/4" = 1'-0"

MAIN LEVEL	3680 SQ. FT.
SECOND LEVEL	2540 SQ. FT.
TOTAL	6220 SQ. FT.

NOTE:
 ALL ANGLES ARE MEASURED IN 45° INCREMENTS
 UNLESS OTHERWISE SPECIFIED
 NOTE:
 TYPICAL TOP-PLATE 4' UPPER LEVEL
 TO BE 9" MIN ABOVE FINISHED
 FLOOR